



1

Perspective

Garden  
Preschool  
Greenwood Village, CO

Age Group: 2-5

SCHEMATIC DESIGN  
NOT FOR CONSTRUCTION

All IDS projects are designed to meet or exceed ASTM 1487. Not all equipment may be appropriate for all children. Supervision is required. ASTM compliant safety surfacing is required under and around all play equipment. The Americans with Disabilities Act (ADA) may require your play area to be accesible, please consult with an ADA professional to ensure compliance.

Date	6/1/2021
Drawing Title	Perspective
Sheet #	A.01.1





Garden  
Preschool  
Greenwood Village, CO

Age Group: 2-5

SCHEMATIC DESIGN  
NOT FOR CONSTRUCTION

All IDS projects are designed to meet or exceed ASTM 1487. Not all equipment may be appropriate for all children. Supervision is required. ASTM compliant safety surfacing is required under and around all play equipment. The Americans with Disabilities Act (ADA) may require your play area to be accesible, please consult with an ADA professional to ensure compliance.

Date	6/1/2021
Drawing Title	Perspective
Sheet #	A.01.2





## Greenwood Village, CO

Age Group: 2-5

SCHEMATIC DESIGN  
NOT FOR CONSTRUCTION

All IDS projects are designed to meet or exceed ASTM 1487.  
Not all equipment may be appropriate for all children.  
Supervision is required.  
ASTM compliant safety surfacing is required under and around all play equipment.  
The Americans with Disabilities Act (ADA) may require your play area to be accessible, please consult with an ADA professional to ensure compliance.

Date \_\_\_\_\_


6/1/2021

Drawing Title

## Perspective

Sheet #

### A.01.3

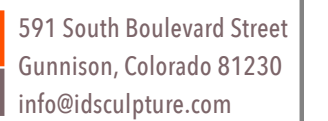

## Perspective



Garden

Preschool



Greenwood Village, CO


Age Group: 2-5

SCHEMATIC DESIGN  
NOT FOR CONSTRUCTION

All IDS projects are designed to meet or exceed ASTM 1487. Not all equipment may be appropriate for all children. Supervision is required. ASTM compliant safety surfacing is required under and around all play equipment. The Americans with Disabilities Act (ADA) may require your play area to be accesible, please consult with an ADA professional to ensure compliance.

Date	6/1/2021
Drawing Title	Layout
Sheet #	A.01.4

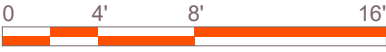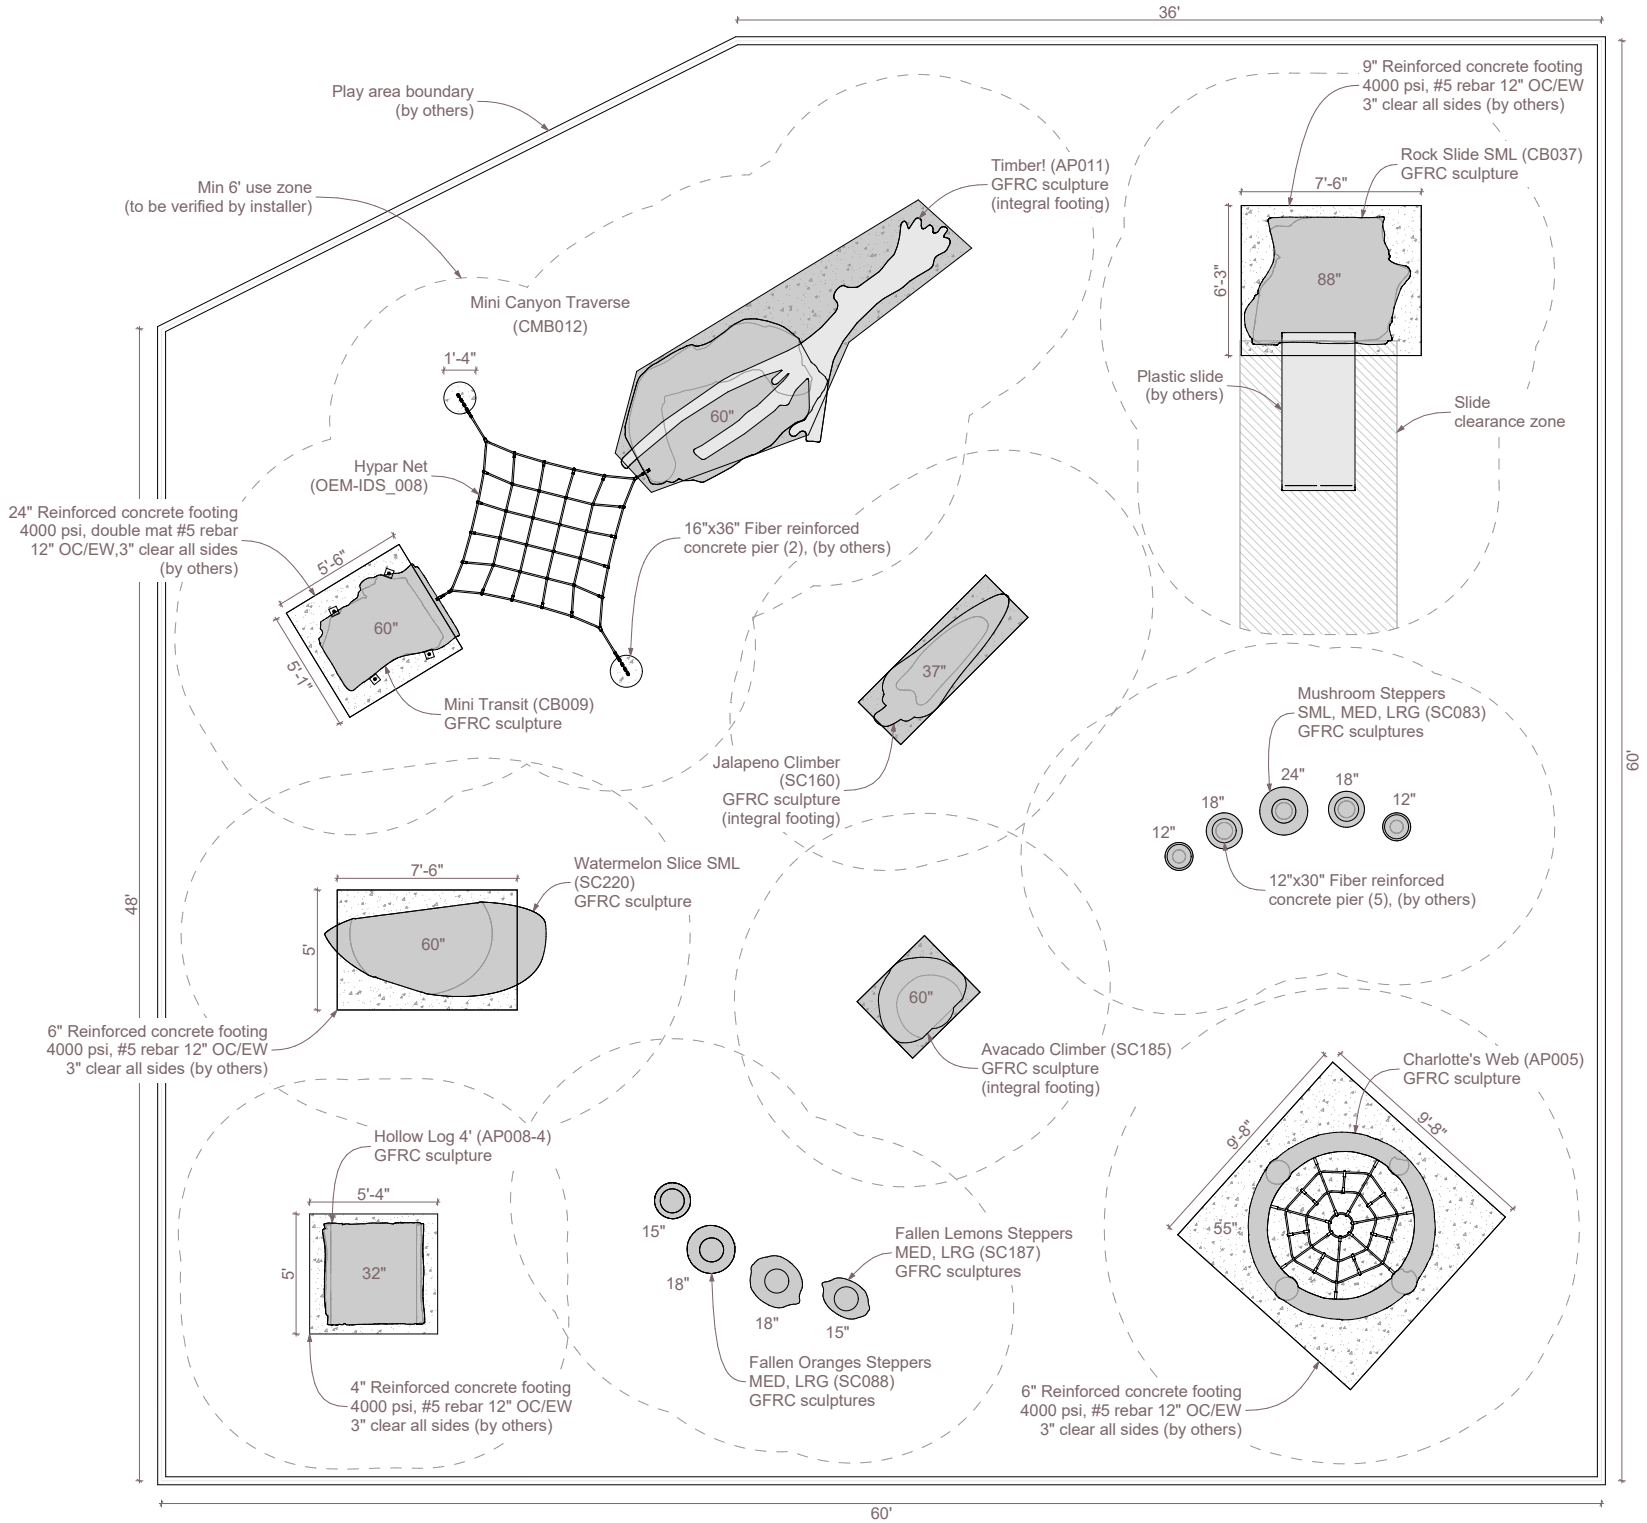

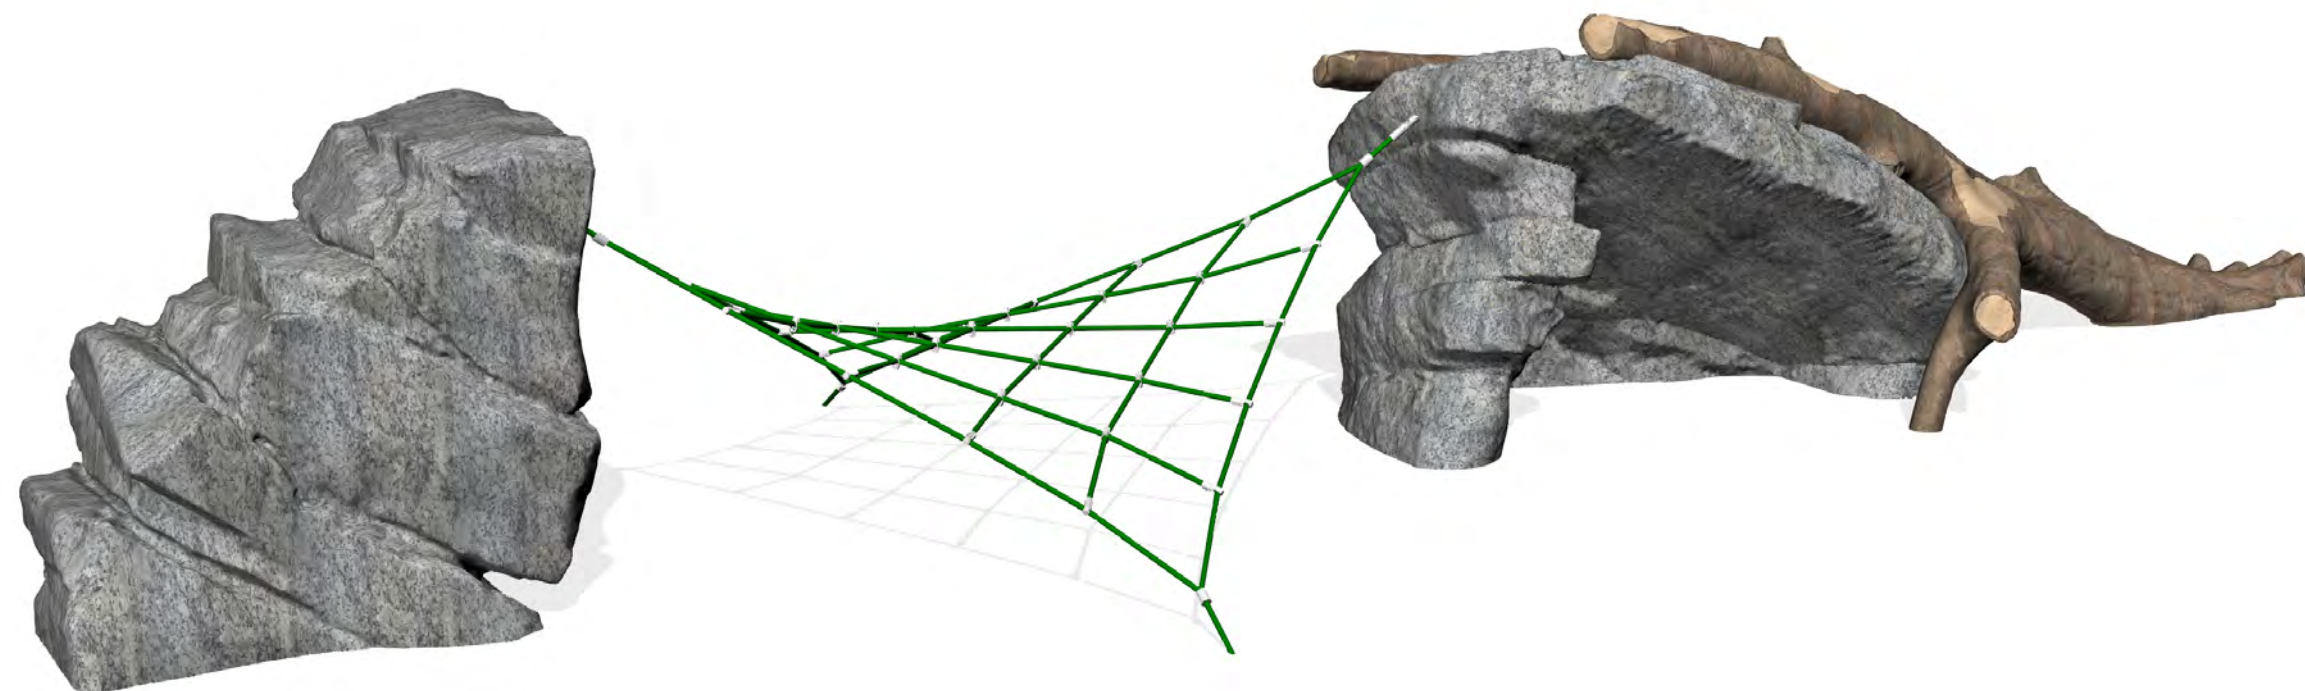

1

Mini Canyon Traverse - CMB012



**ID SCULPTURE**

PLAY. CLIMB. EXPLORE.

## Garden Preschool

Greenwood Village, CO

Age Group: 2-5

SCHEMATIC DESIGN  
NOT FOR CONSTRUCTION

All IDS projects are designed to meet or exceed ASTM 1487.  
Not all equipment may be appropriate for all children.  
Supervision is required.  
ASTM compliant safety surfacing is required under and around all play equipment.  
The Americans with Disabilities Act (ADA) may require your play area to be accessible, please consult with an ADA professional to ensure compliance.

Date

6/1/2021

Drawing Title


Components

Sheet #

A.01.5




591 South Boulevard Street  
Gunnison, Colorado 81230  
info@idsculpture.com

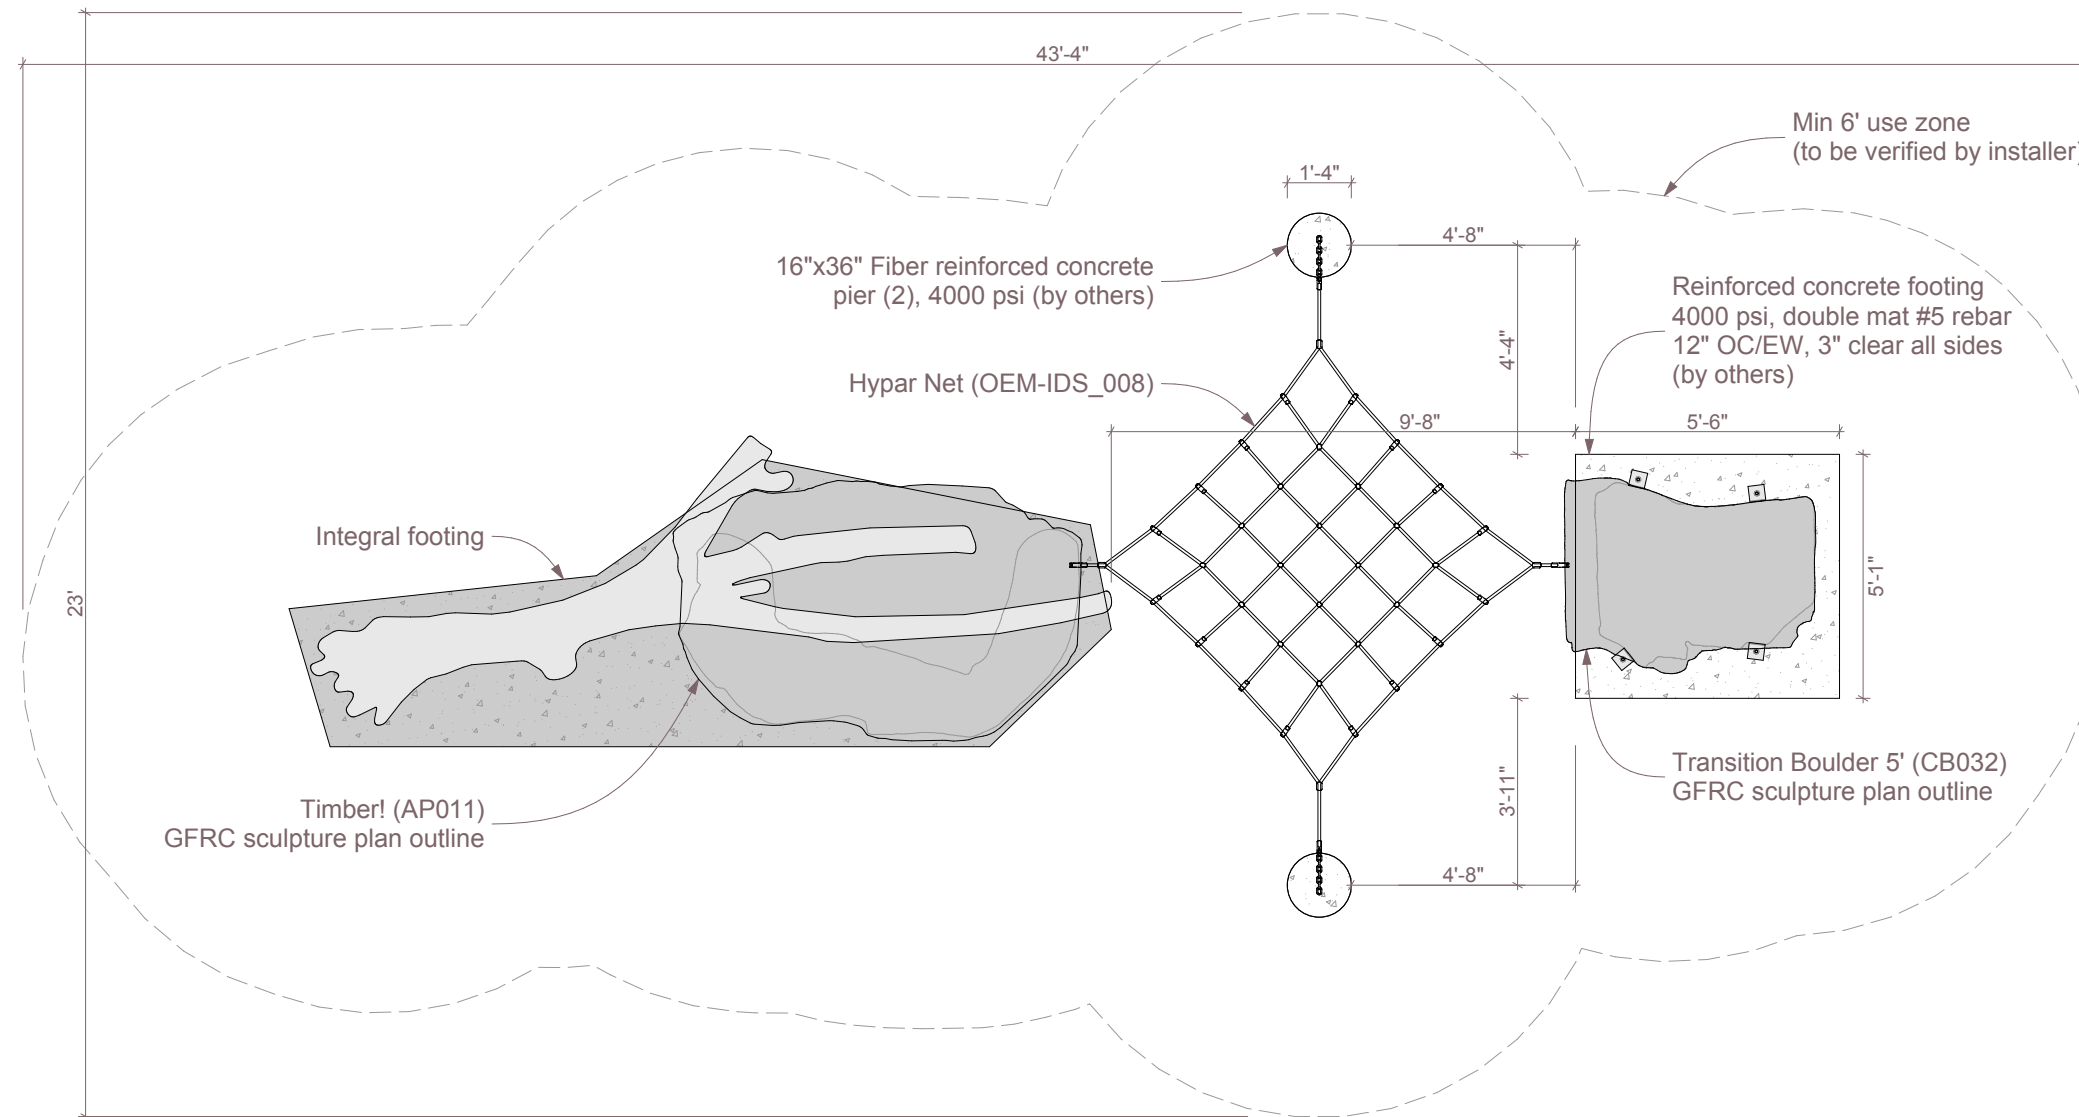

1

Plan  
SCALE: 1/4" = 1'-0"

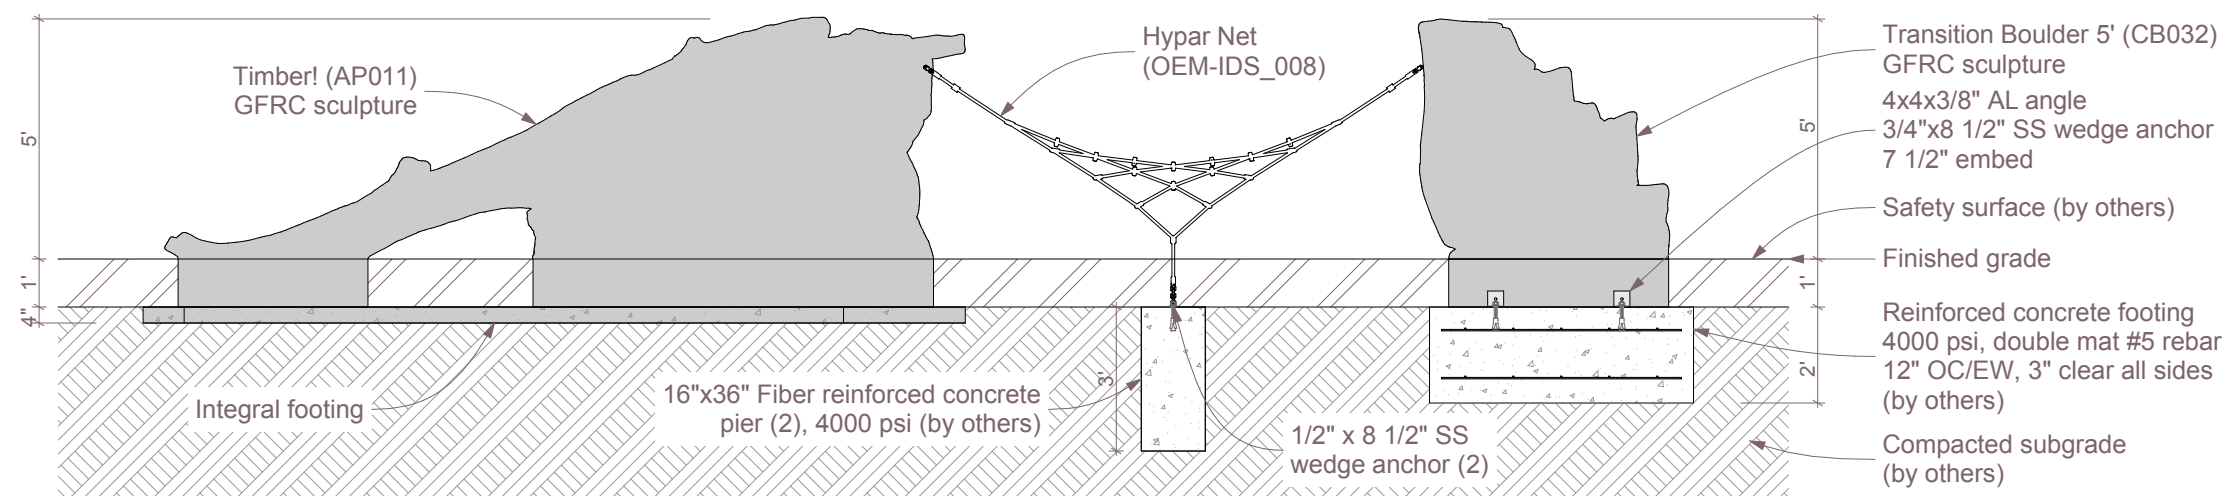

2

Section  
SCALE: 1/4" = 1'-0"



**Garden  
Preschool**  
Greenwood Village, CO

Age Group: 2-5

SCHEMATIC DESIGN  
NOT FOR CONSTRUCTION


All IDS projects are designed to meet or exceed ASTM 1487. Not all equipment may be appropriate for all children. Supervision is required. ASTM compliant safety surfacing is required under and around all play equipment. The Americans with Disabilities Act (ADA) may require your play area to be accessible, please consult with an ADA professional to ensure compliance.

Date  
6/1/2021

Drawing Title  
Components


Sheet #  
A.01.6



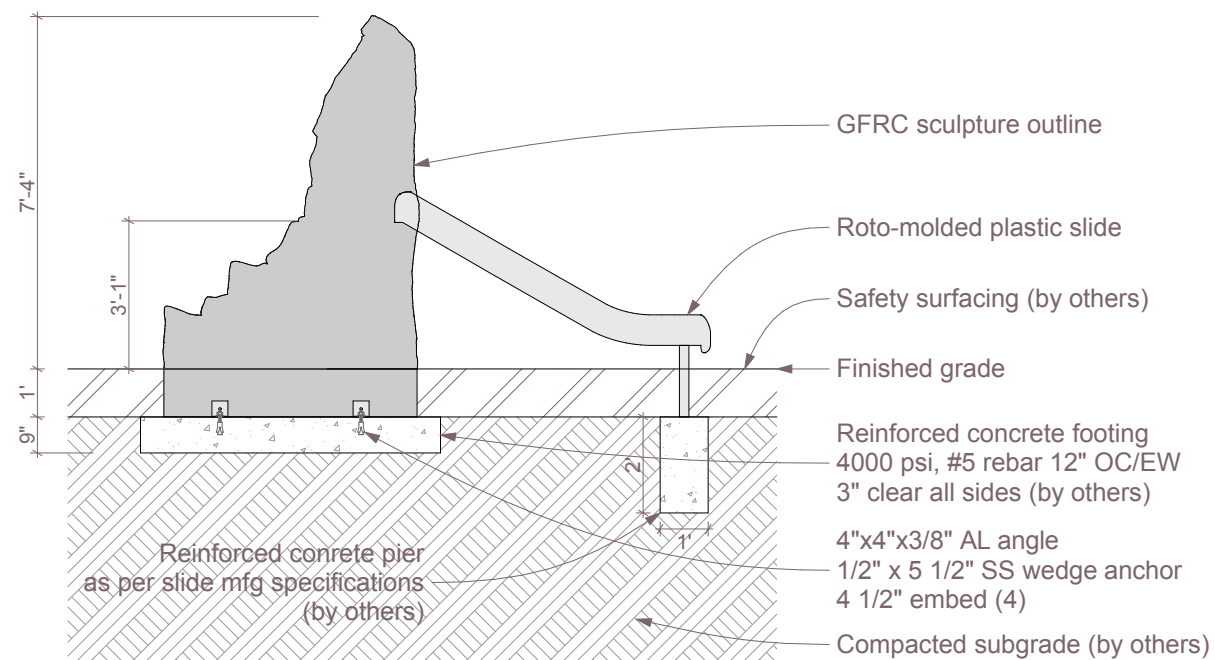

1

Section  
SCALE: 1/4" = 1'-0"

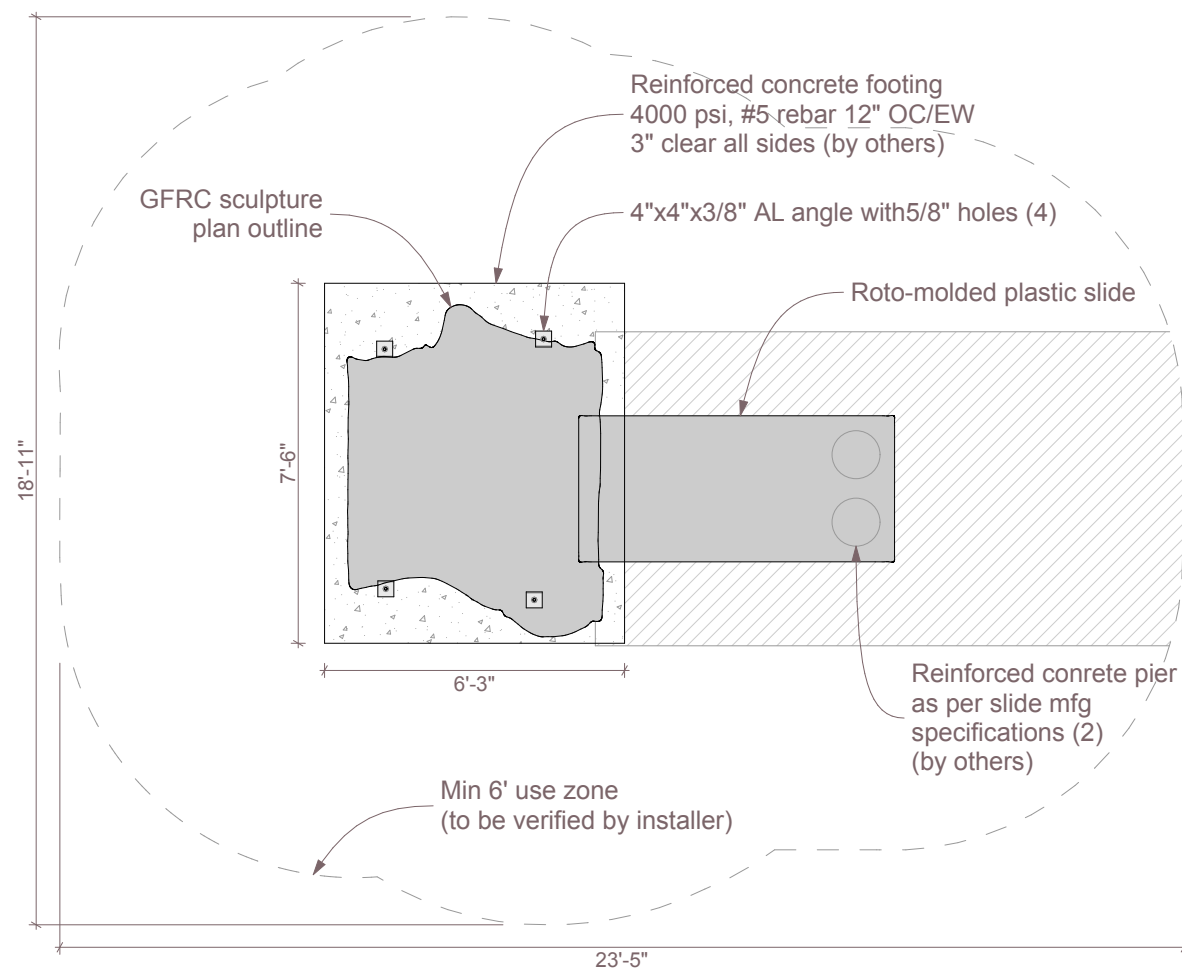

2

Plan  
SCALE: 1/4" = 1'-0"



2

Rock Slide Small CB037



**ID SCULPTURE**

PLAY. CLIMB. EXPLORE.

## Garden Preschool

Greenwood Village, CO

Age Group: 2-5

SCHEMATIC DESIGN  
NOT FOR CONSTRUCTION

All IDS projects are designed to meet or exceed ASTM 1487. Not all equipment may be appropriate for all children. Supervision is required. ASTM compliant safety surfacing is required under and around all play equipment. The Americans with Disabilities Act (ADA) may require your play area to be accesible, please consult with an ADA professional to ensure compliance.

Date

6/1/2021

Drawing Title



Components

Sheet #


A.01.7



591 South Boulevard Street  
Gunnison, Colorado 81230  
info@idsculpture.com

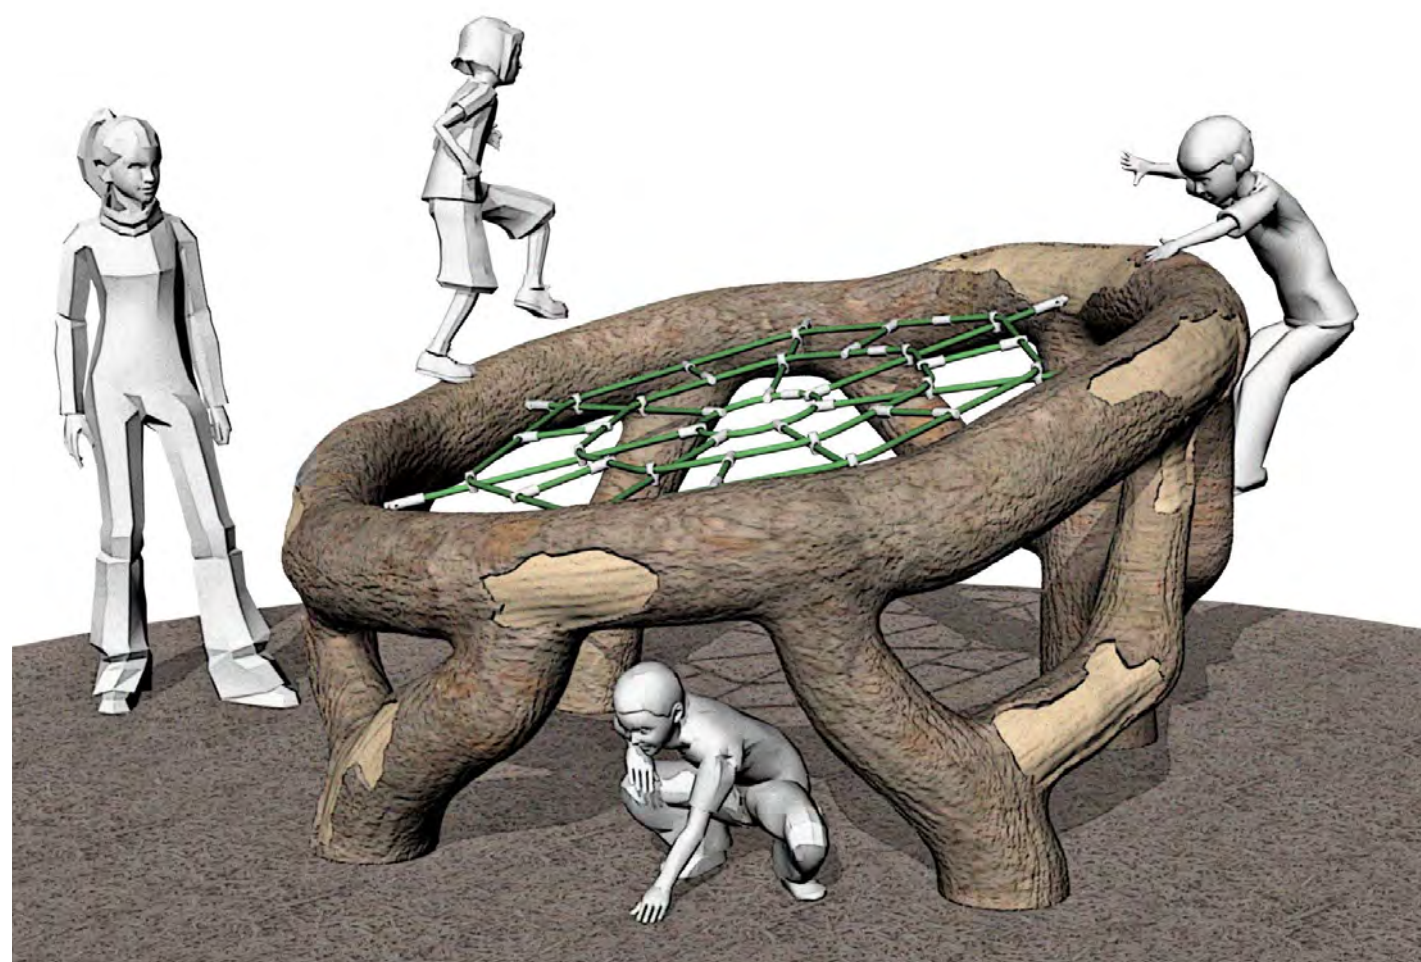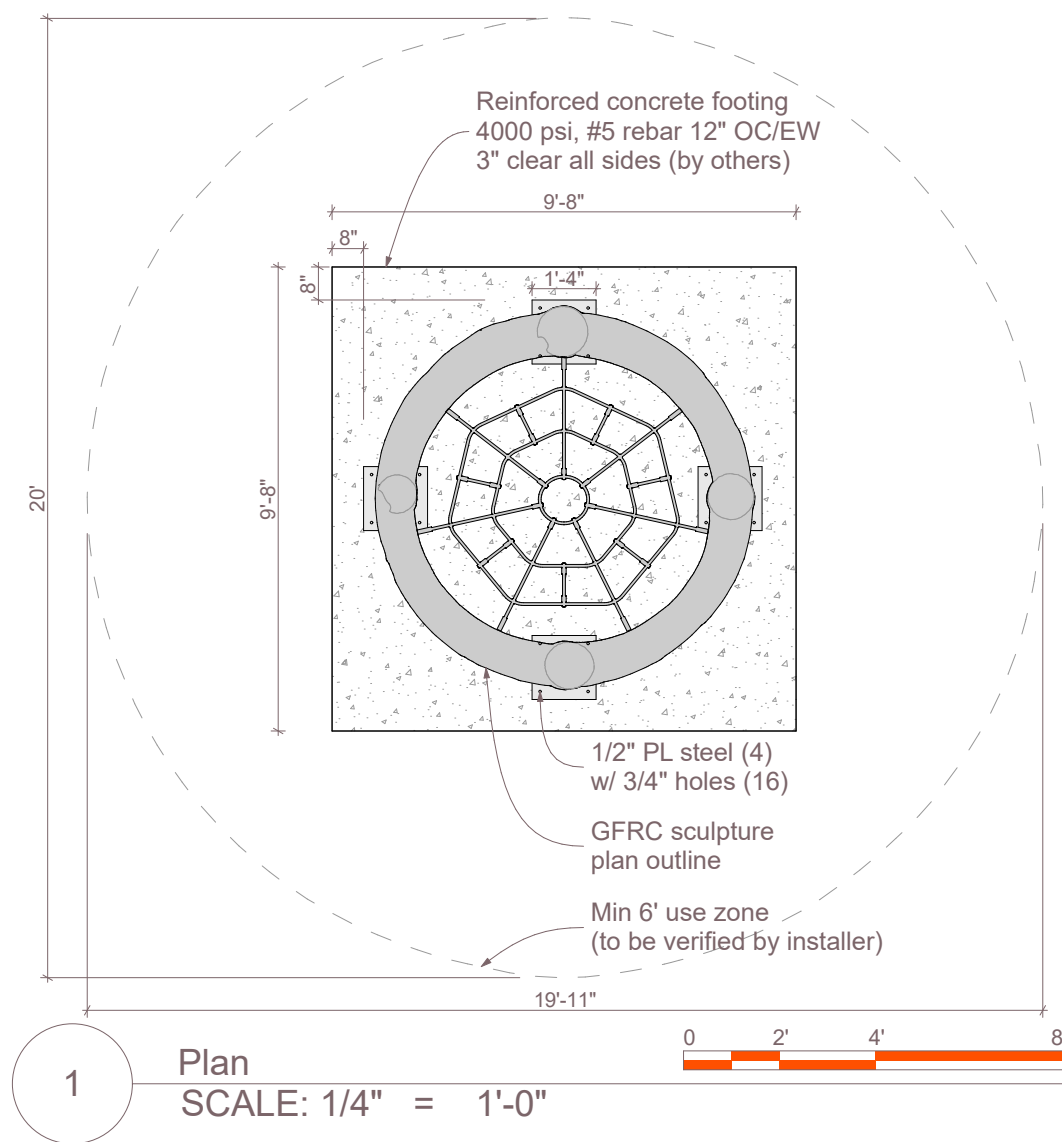

3 Charlotte's Web\_AP005

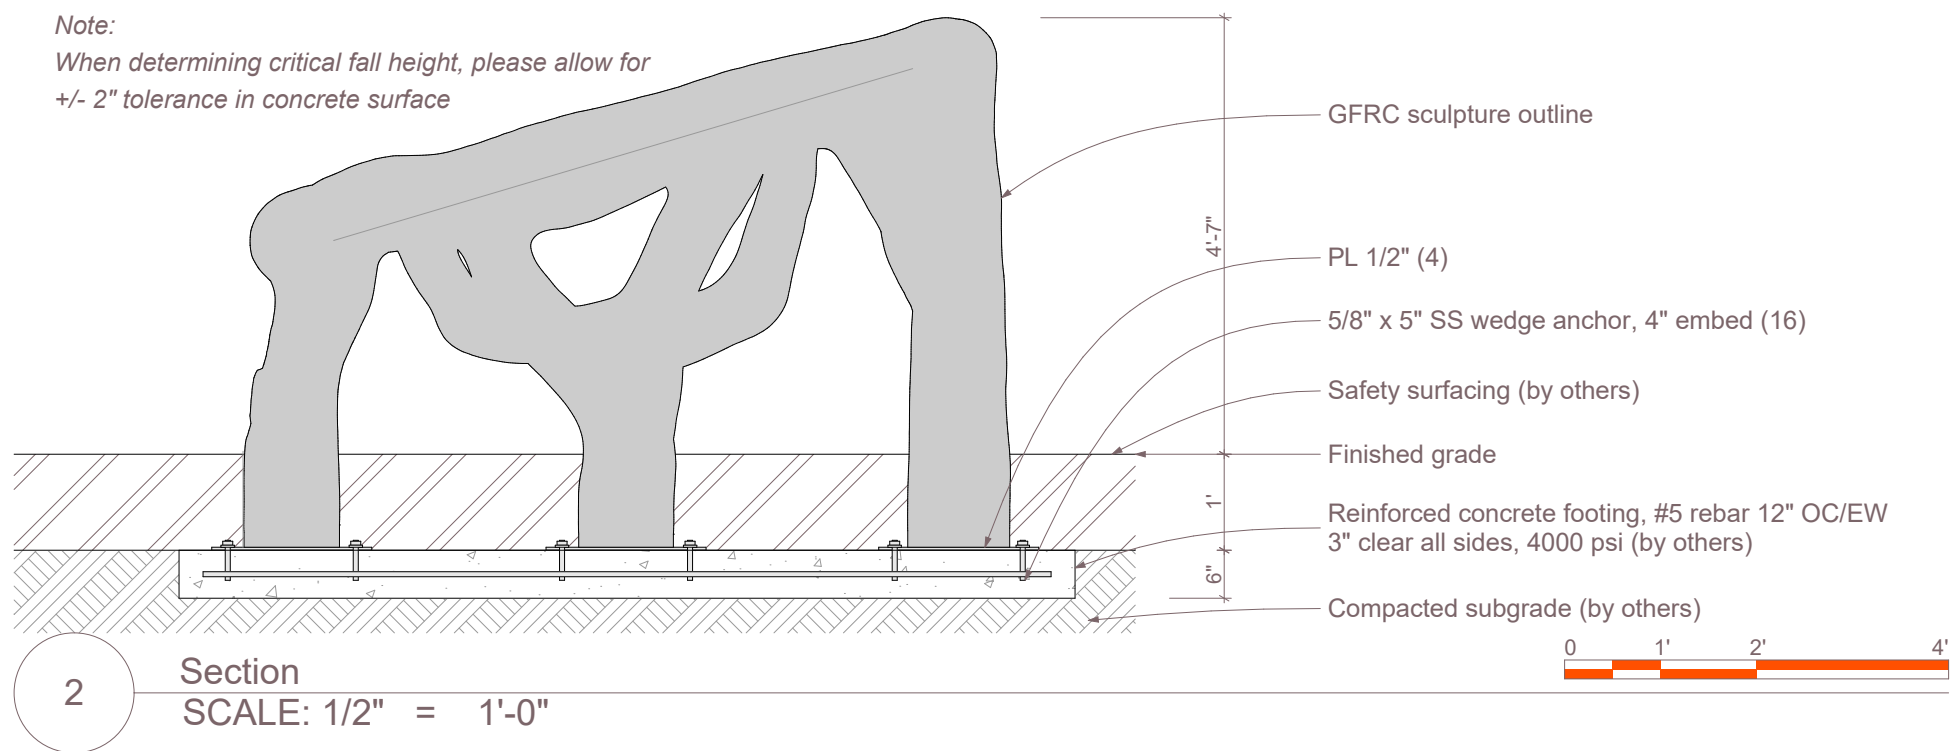

Garden  
Preschool  
Greenwood Village, CO


Age Group: 2-5

SCHEMATIC DESIGN  
NOT FOR CONSTRUCTION

All IDS projects are designed to meet or exceed ASTM 1487. Not all equipment may be appropriate for all children. Supervision is required. ASTM compliant safety surfacing is required under and around all play equipment. The Americans with Disabilities Act (ADA) may require your play area to be accesible, please consult with an ADA professional to ensure compliance.


Date	6/1/2021
Drawing Title	Components
Sheet #	A.01.8



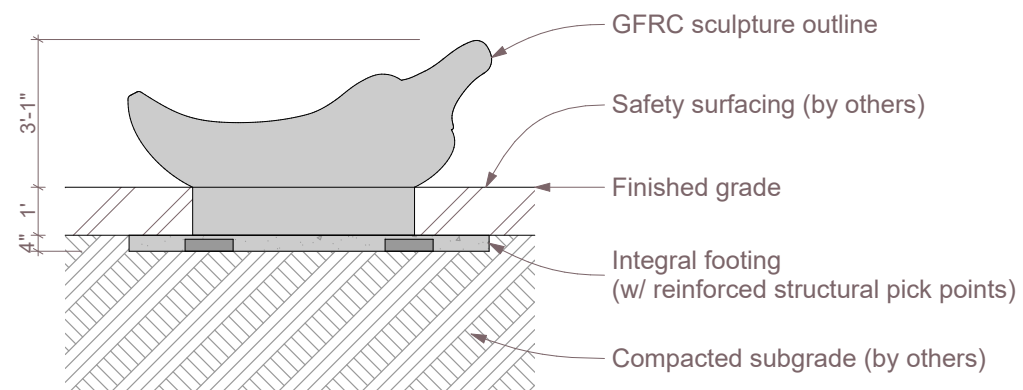

1

Section  
SCALE: 1/4" = 1'-0"

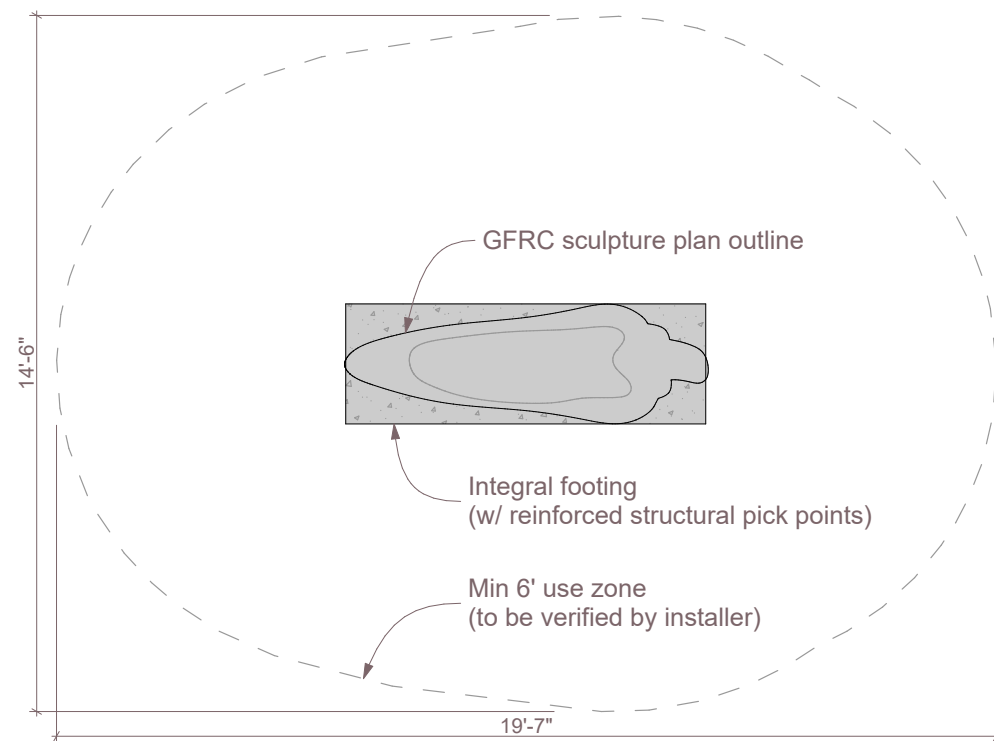

2

Plan  
SCALE: 1/4" = 1'-0"



3

Jalapeno Climber\_SC160

Garden  
Preschool  
Greenwood Village, CO

Age Group: 2-5

SCHEMATIC DESIGN  
NOT FOR CONSTRUCTION

All IDS projects are designed to meet or exceed ASTM 1487. Not all equipment may be appropriate for all children. Supervision is required. ASTM compliant safety surfacing is required under and around all play equipment. The Americans with Disabilities Act (ADA) may require your play area to be accesible, please consult with an ADA professional to ensure compliance.

Date

6/1/2021




Drawing Title

Components

Sheet #




A.01.9



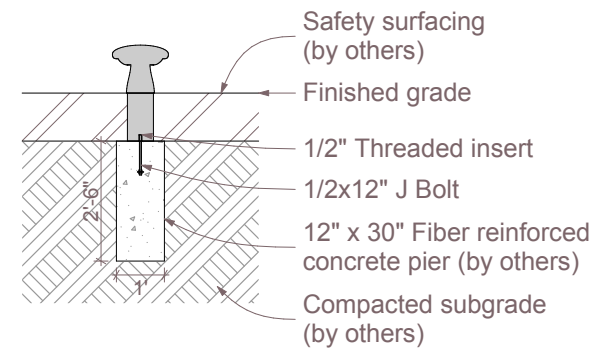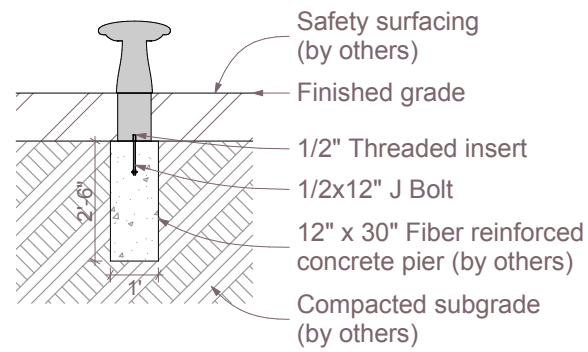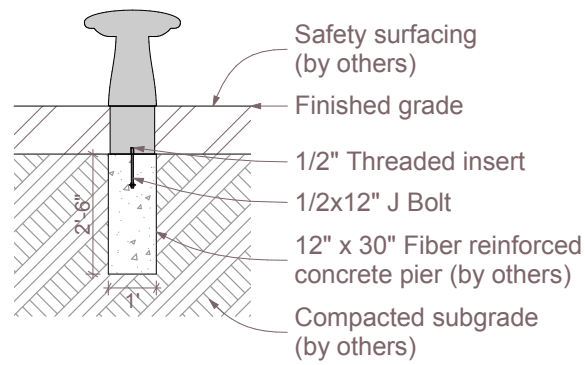


1

Section  
SCALE: 1/4" = 1'-0"

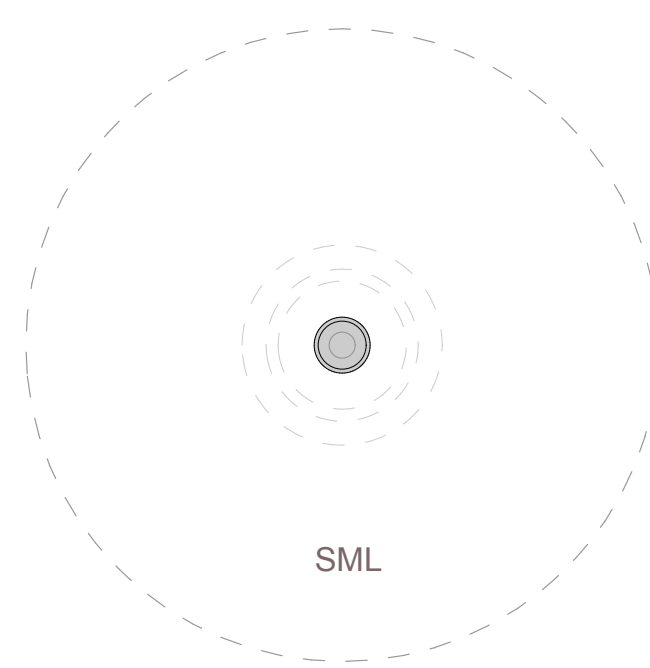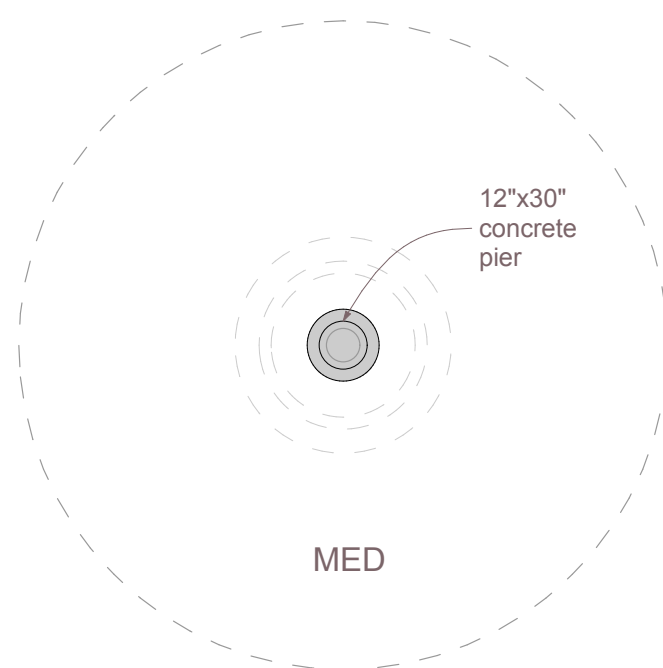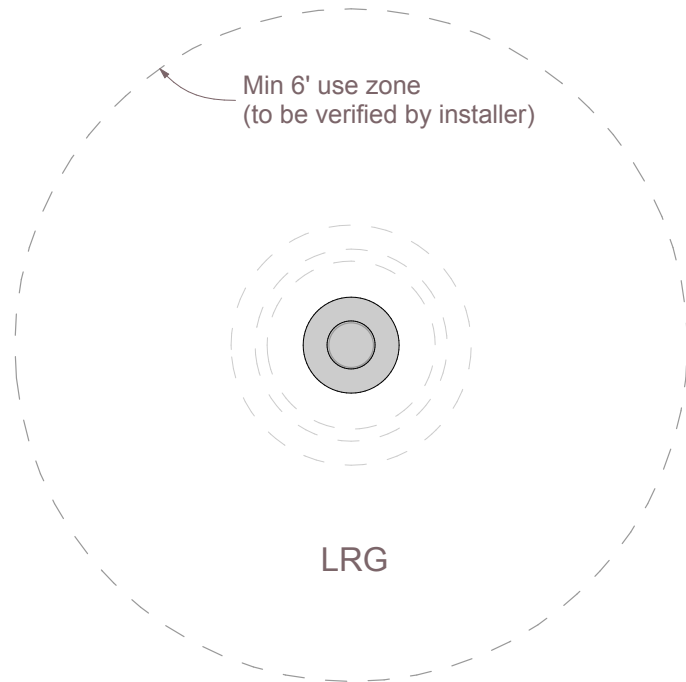

2

Plan  
SCALE: 1/4" = 1'-0"

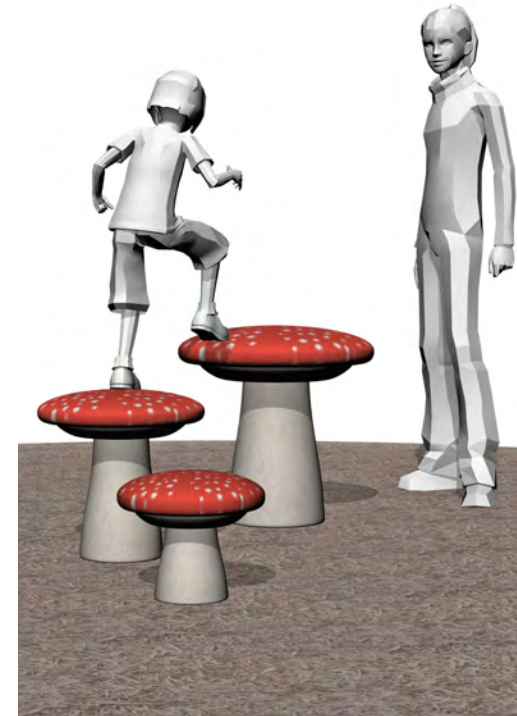

3

Mushroom Steppers

Garden  
Preschool  
Greenwood Village, CO

Age Group: 2-5

SCHEMATIC DESIGN  
NOT FOR CONSTRUCTION

All IDS projects are designed to meet or exceed ASTM 1487. Not all equipment may be appropriate for all children. Supervision is required. ASTM compliant safety surfacing is required under and around all play equipment. The Americans with Disabilities Act (ADA) may require your play area to be accessible, please consult with an ADA professional to ensure compliance.

Date

6/1/2021

Drawing Title

Components

Sheet #

A.01.10



## Garden Preschool

Greenwood Village, CO

Age Group: 2-5

SCHEMATIC DESIGN  
NOT FOR CONSTRUCTION

All IDS projects are designed to meet or exceed ASTM 1487. Not all equipment may be appropriate for all children. Supervision is required. ASTM compliant safety surfacing is required under and around all play equipment. The Americans with Disabilities Act (ADA) may require your play area to be accessible, please consult with an ADA professional to ensure compliance.

Date  
6/1/2021


Drawing Title  
Components

Sheet #  
A.01.11




2

### Hollow Log\_AP008-4

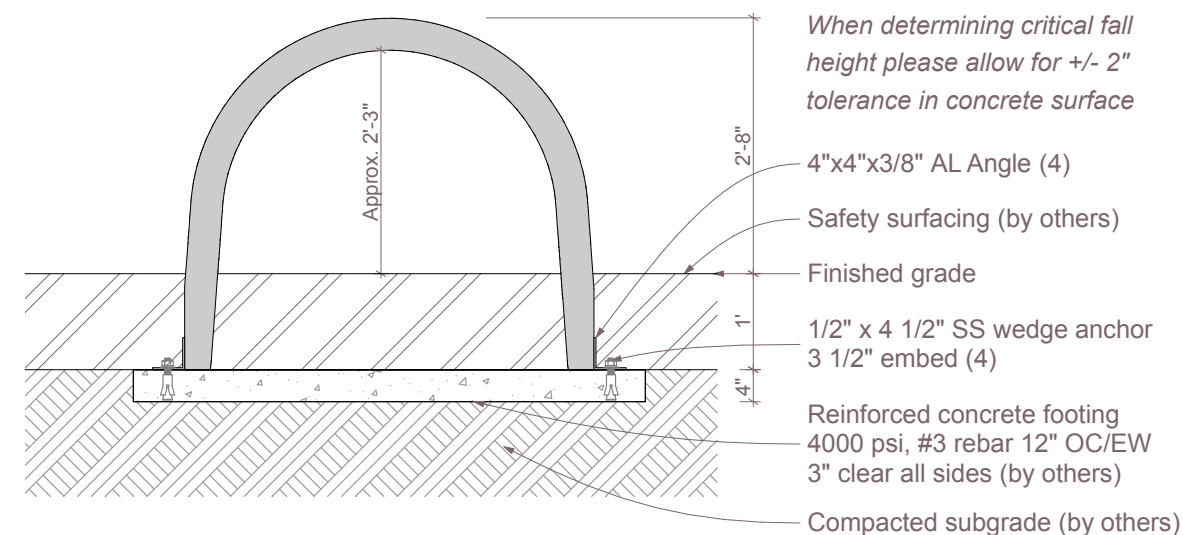

3

### Section SCALE: 1/2" = 1'-0"

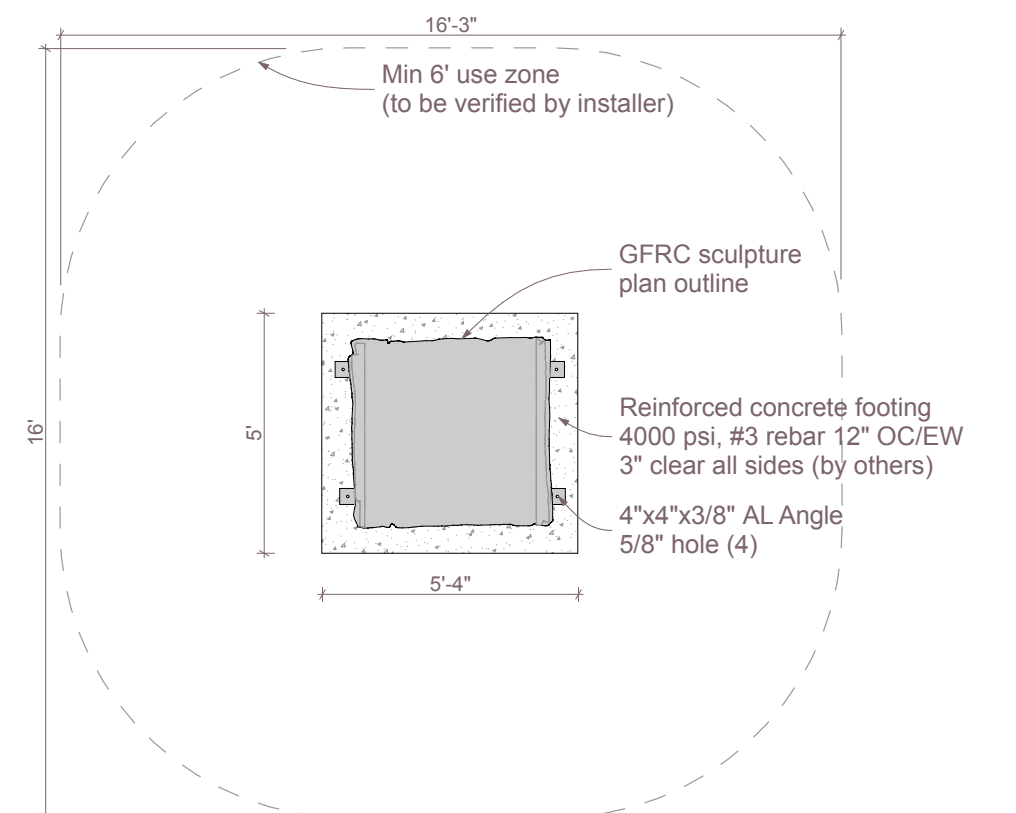


1

### Plan SCALE: 1/4" = 1'-0"






Note:  
When determining critical fall height, please allow  
for +/- 2" tolerance in concrete surface

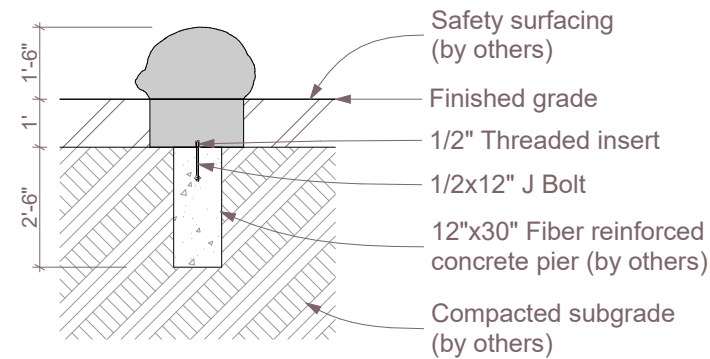

SC187-1

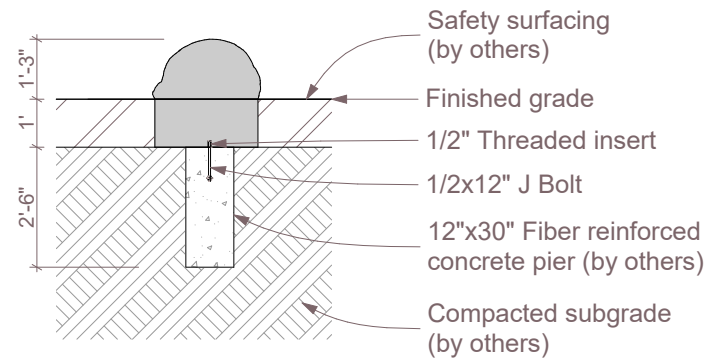


SC187-2




1

Section  
SCALE: 1/4" = 1'-0"

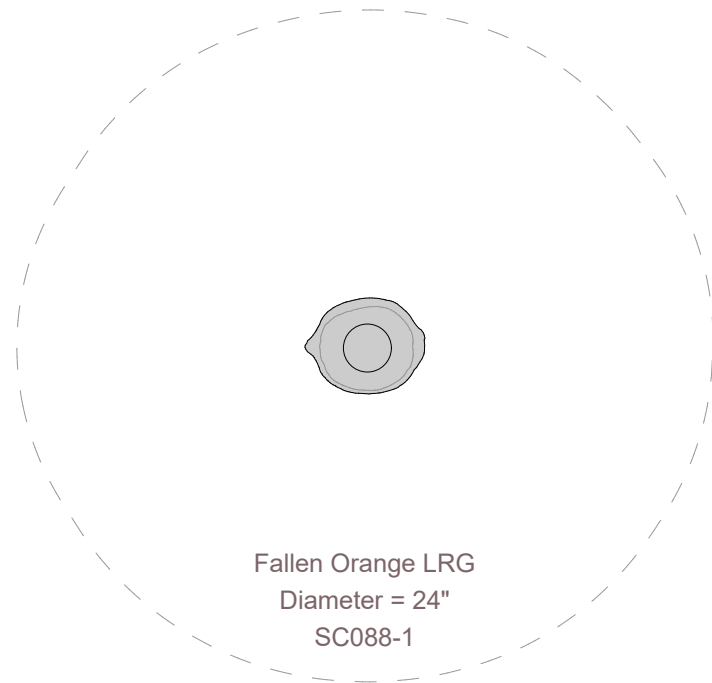

Fallen Orange LRG  
Diameter = 24"  
SC088-1

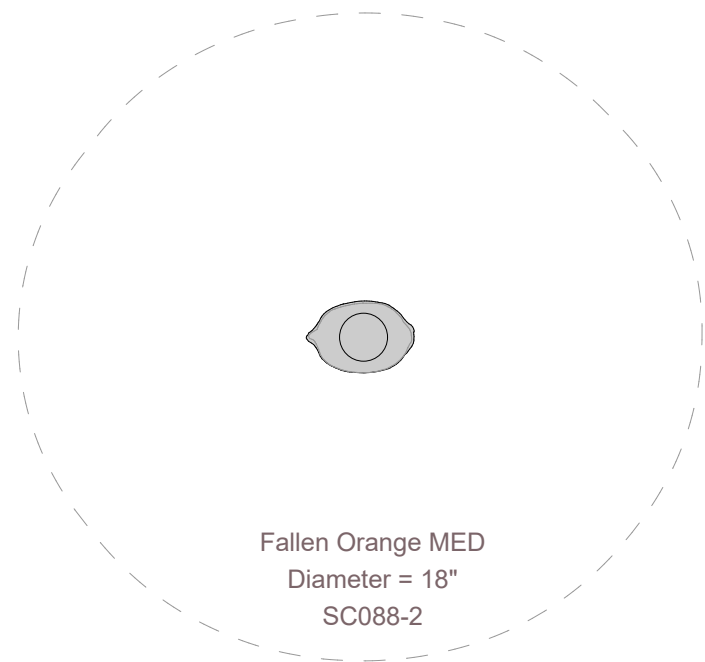

Fallen Orange MED  
Diameter = 18"  
SC088-2


Use zones  
(to be verified by installer)

+6'-0"- unlinked play-all ages  
+1'-6"- maximum- 5-12 years old  
+1'-0"- maximum-2-5 years old  
+9"- minimum



2

Plan  
SCALE: 1/4" = 1'-0"

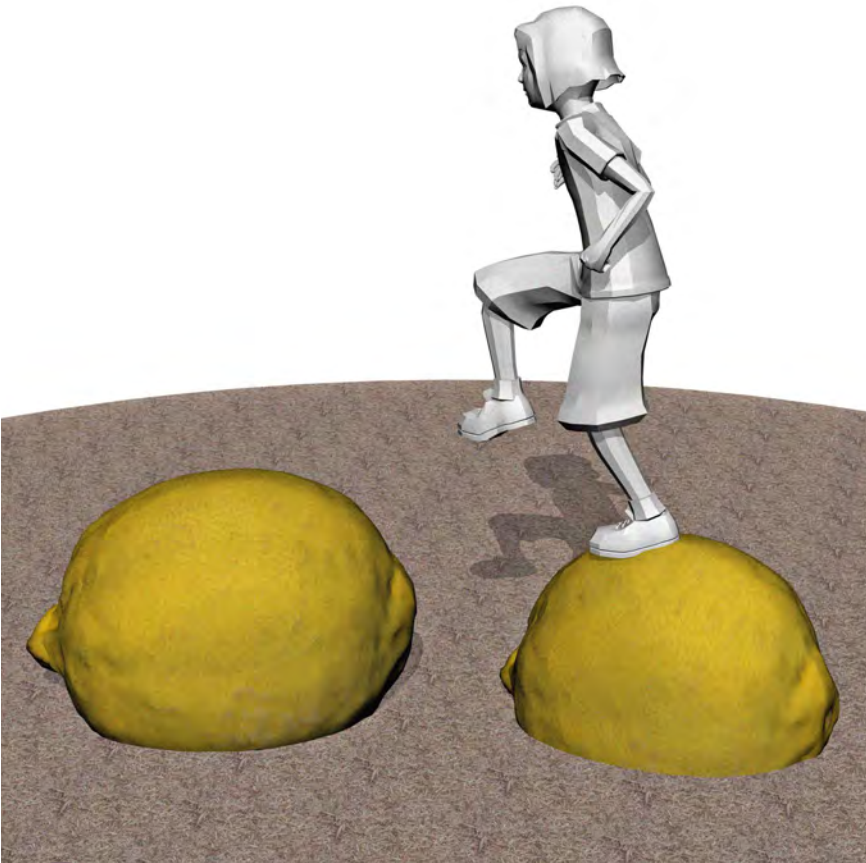

3

Fallen Lemons\_SC187

Garden  
Preschool  
Greenwood Village, CO

Age Group: 2-5

SCHEMATIC DESIGN  
NOT FOR CONSTRUCTION

All IDS projects are designed to meet or exceed ASTM 1487. Not all equipment may be appropriate for all children. Supervision is required. ASTM compliant safety surfacing is required under and around all play equipment. The Americans with Disabilities Act (ADA) may require your play area to be accessible, please consult with an ADA professional to ensure compliance.



Date  
6/1/2021

Drawing Title  
Components

Sheet #  
A.01.12




Note:  
When determining critical fall height, please allow  
for +/- 2" tolerance in concrete surface

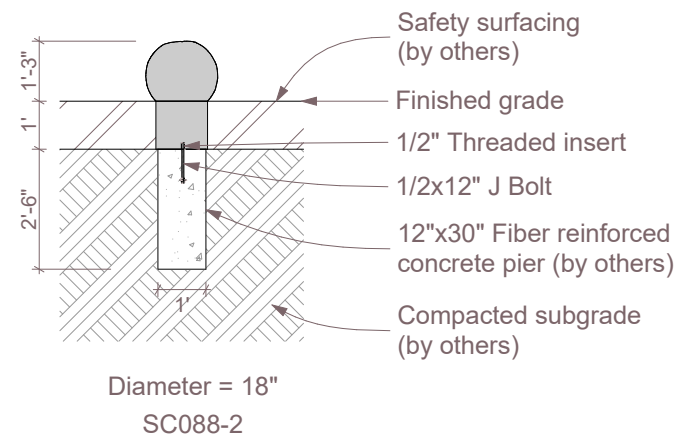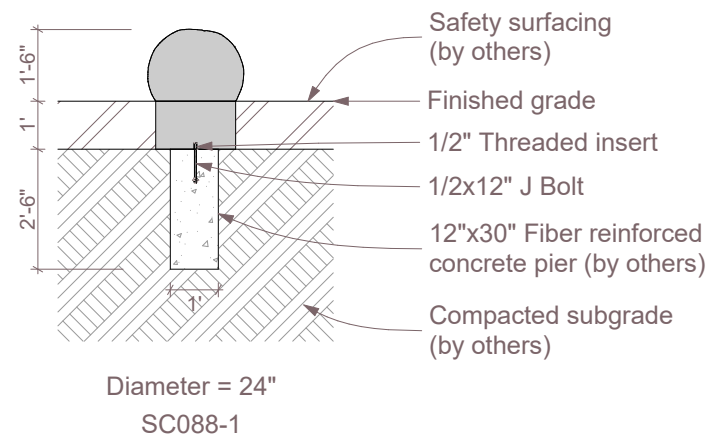


1

Section  
SCALE: 1/4" = 1'-0"

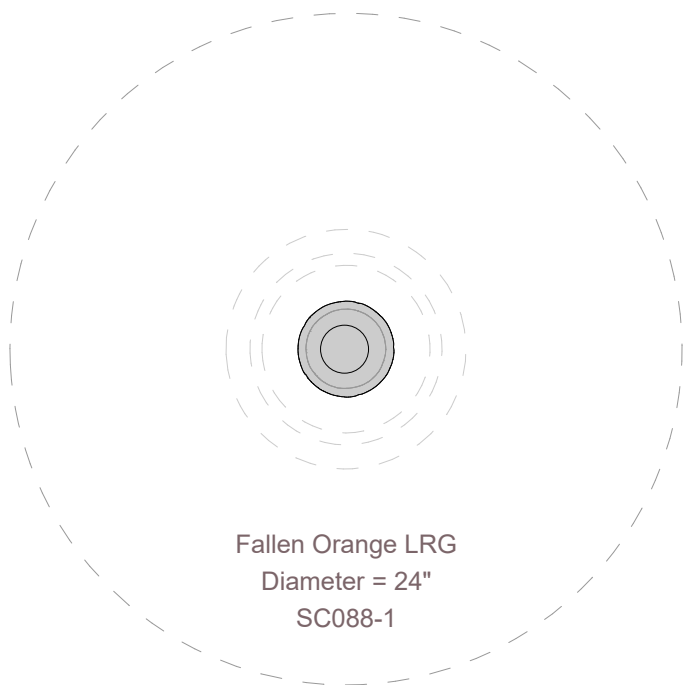

Use zones  
(to be verified by installer)

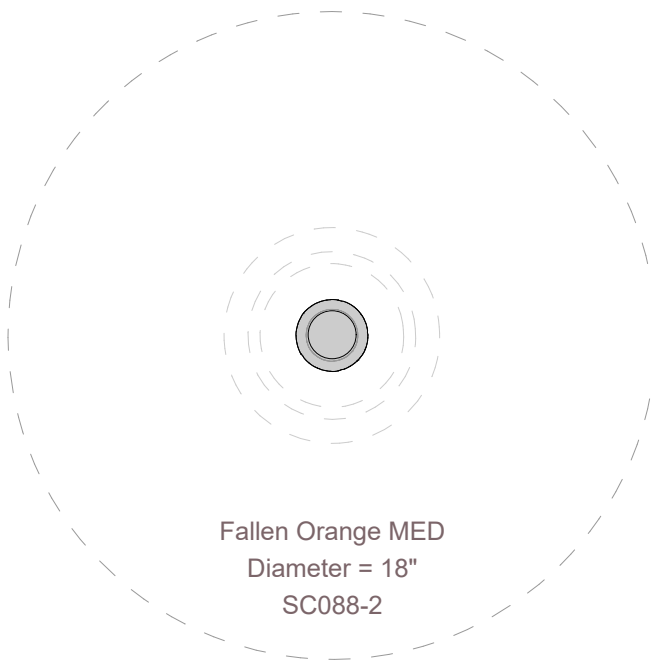


+6'-0"- unlinked play-all ages  
+1'-6"- maximum- 5-12 years old  
+1'-0"- maximum-2-5 years old  
+9"- minimum



2

Plan  
SCALE: 1/4" = 1'-0"

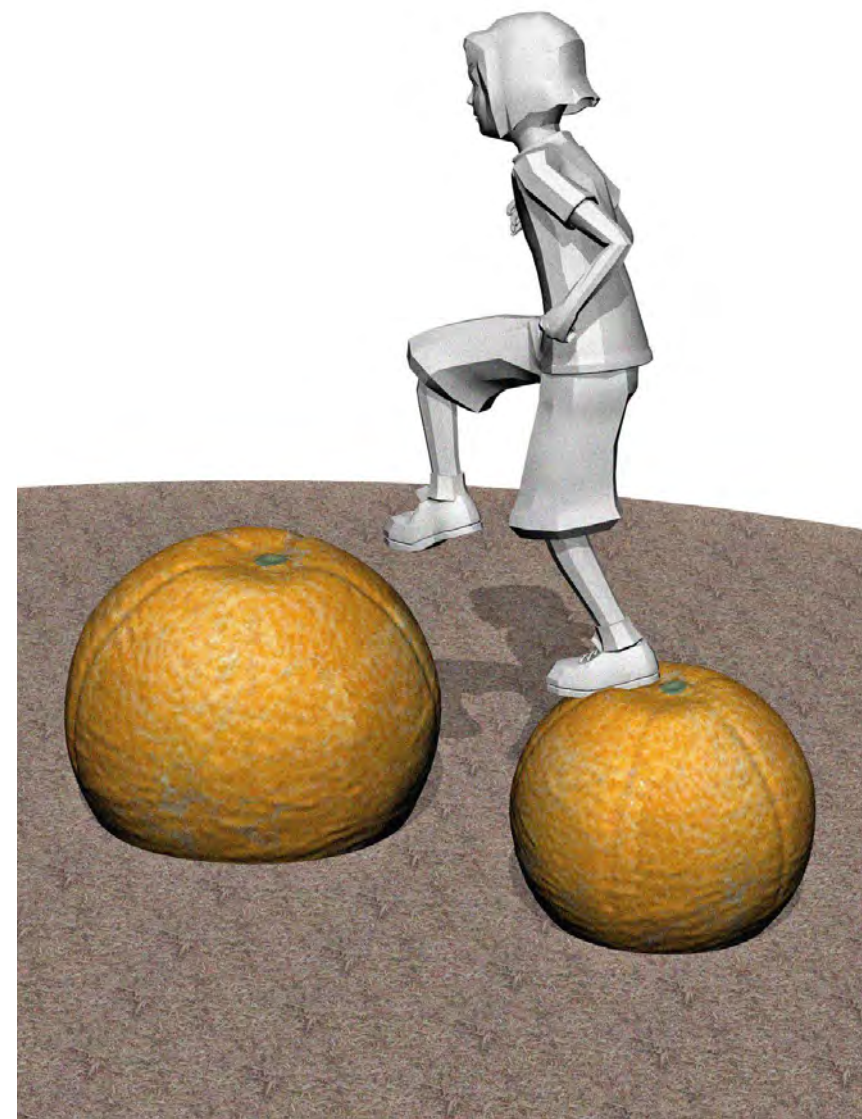

3

Fallen Oranges\_SC088

Garden  
Preschool  
Greenwood Village, CO

Age Group: 2-5

SCHEMATIC DESIGN  
NOT FOR CONSTRUCTION

All IDS projects are designed to meet or exceed ASTM 1487. Not all equipment may be appropriate for all children. Supervision is required. ASTM compliant safety surfacing is required under and around all play equipment. The Americans with Disabilities Act (ADA) may require your play area to be accessible, please consult with an ADA professional to ensure compliance.

Date

6/1/2021


Drawing Title

Components


Sheet #

A.01.13




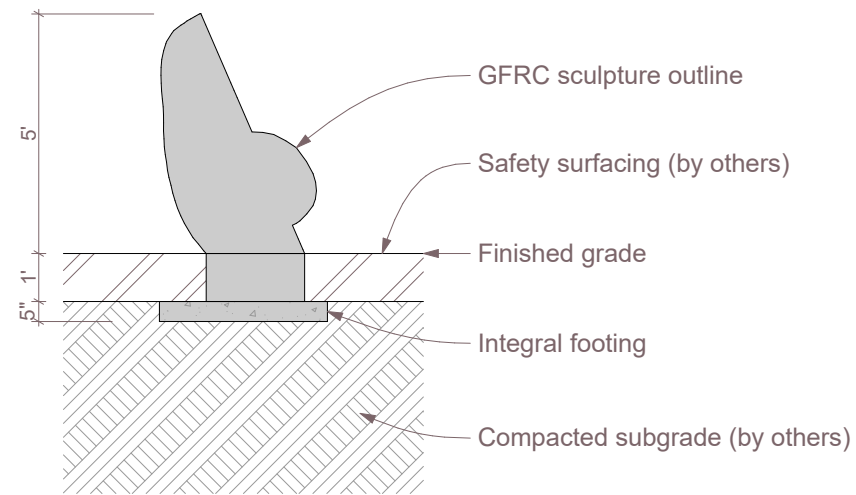

1 Section  
SCALE: 1/4" = 1'-0"

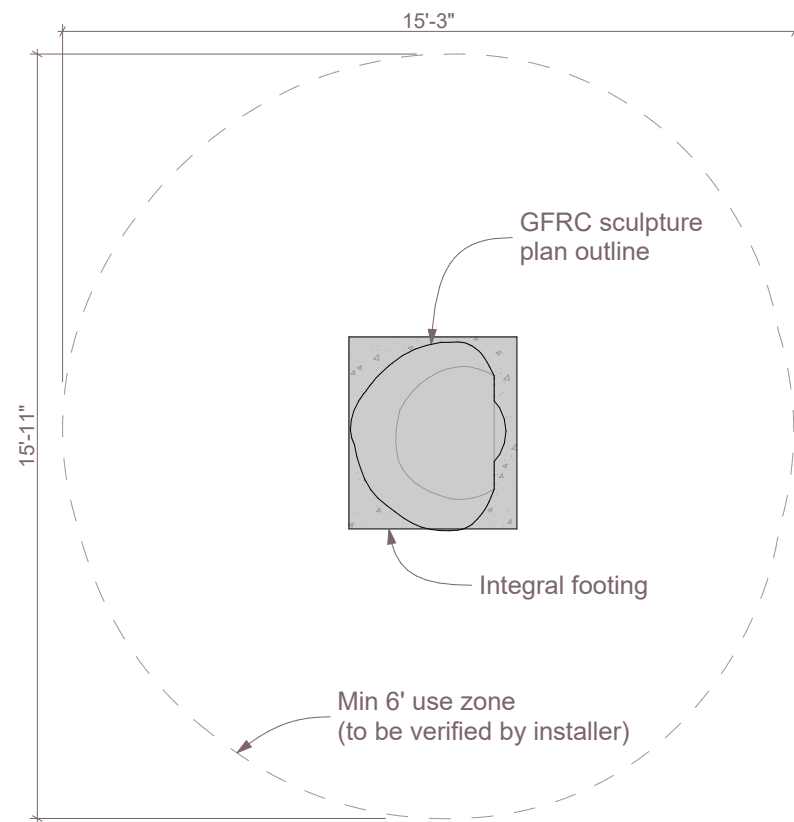

2 Plan  
SCALE: 1/4" = 1'-0"

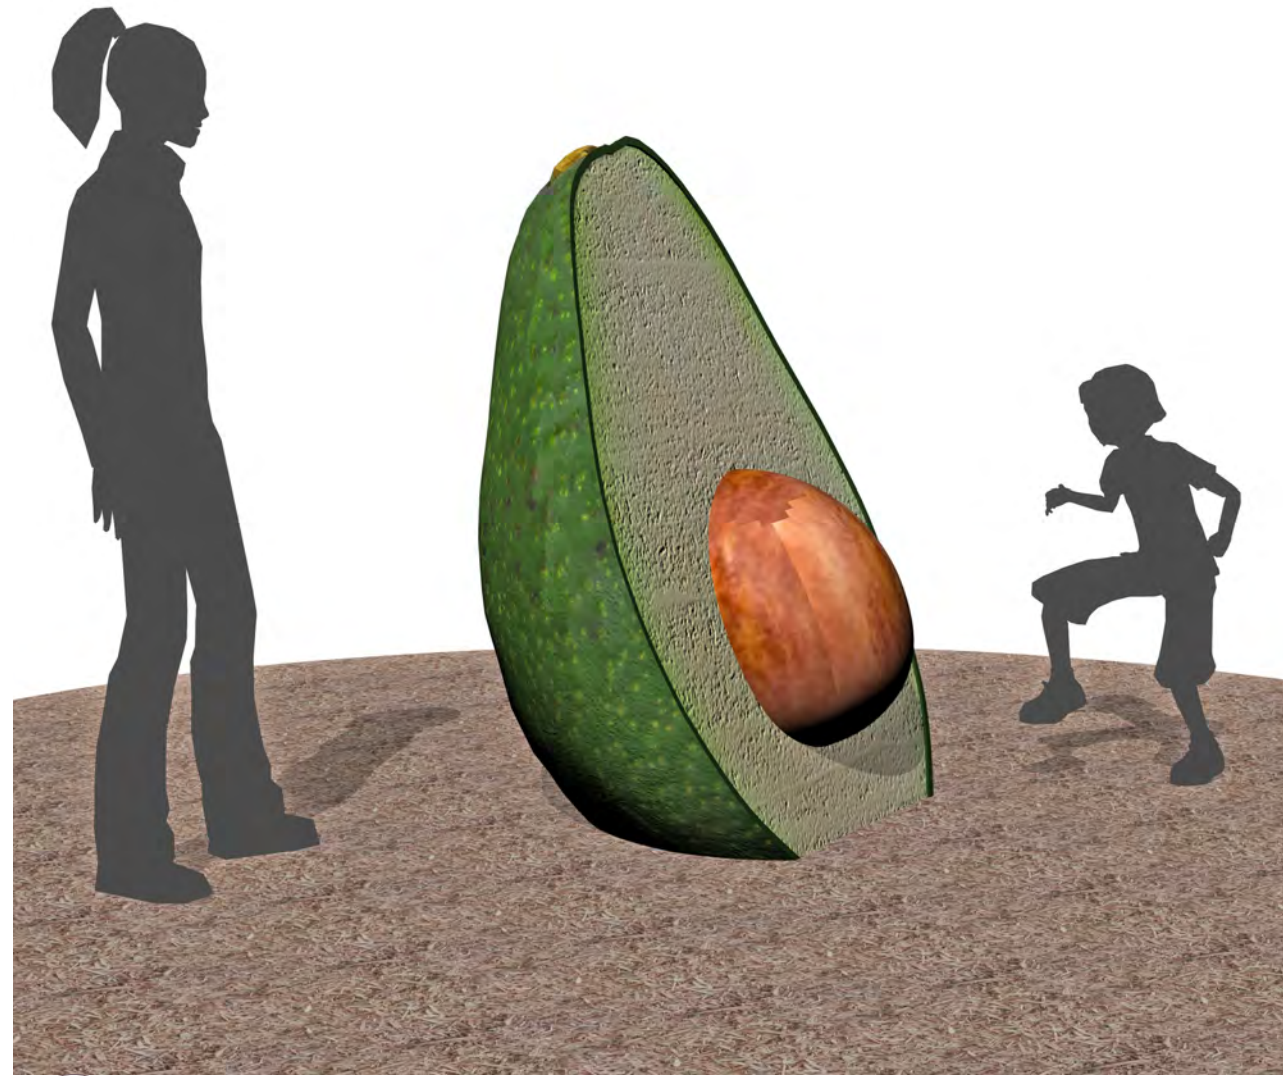

3 Avacado Climber\_SC185

Garden  
Preschool  
Greenwood Village, CO


Age Group: 2-5

SCHEMATIC DESIGN  
NOT FOR CONSTRUCTION

All IDS projects are designed to meet or exceed ASTM 1487. Not all equipment may be appropriate for all children. Supervision is required. ASTM compliant safety surfacing is required under and around all play equipment. The Americans with Disabilities Act (ADA) may require your play area to be accesible, please consult with an ADA professional to ensure compliance.


Date	6/1/2021
Drawing Title	Components
Sheet #	A.01.14



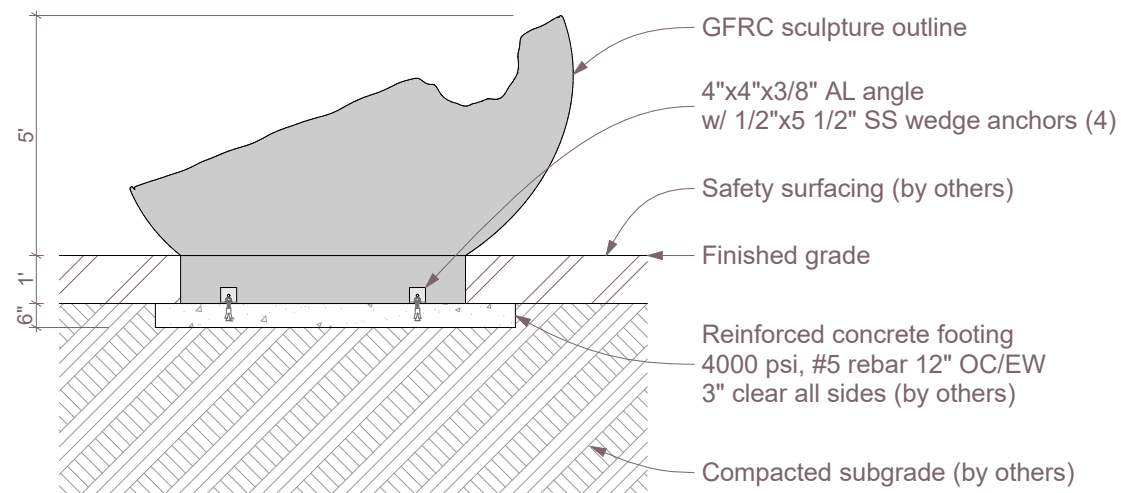


1

Section  
SCALE: 1/4" = 1'-0"

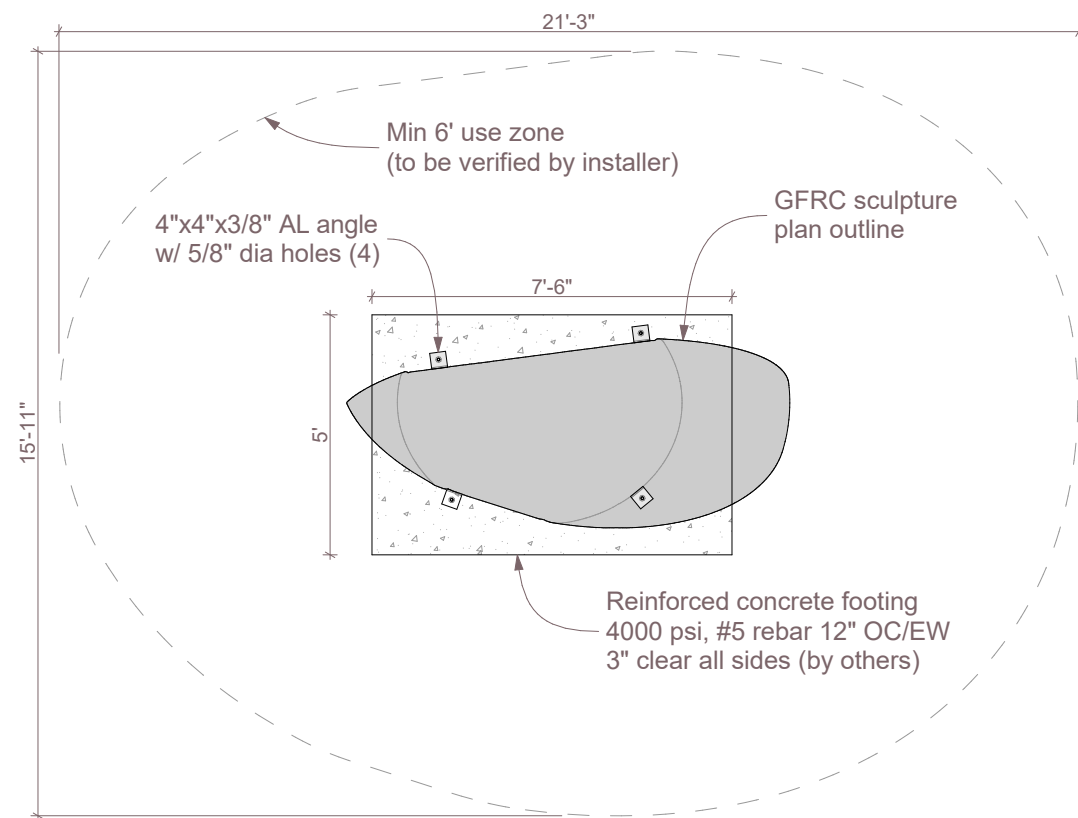

2

Plan  
SCALE: 1/4" = 1'-0"

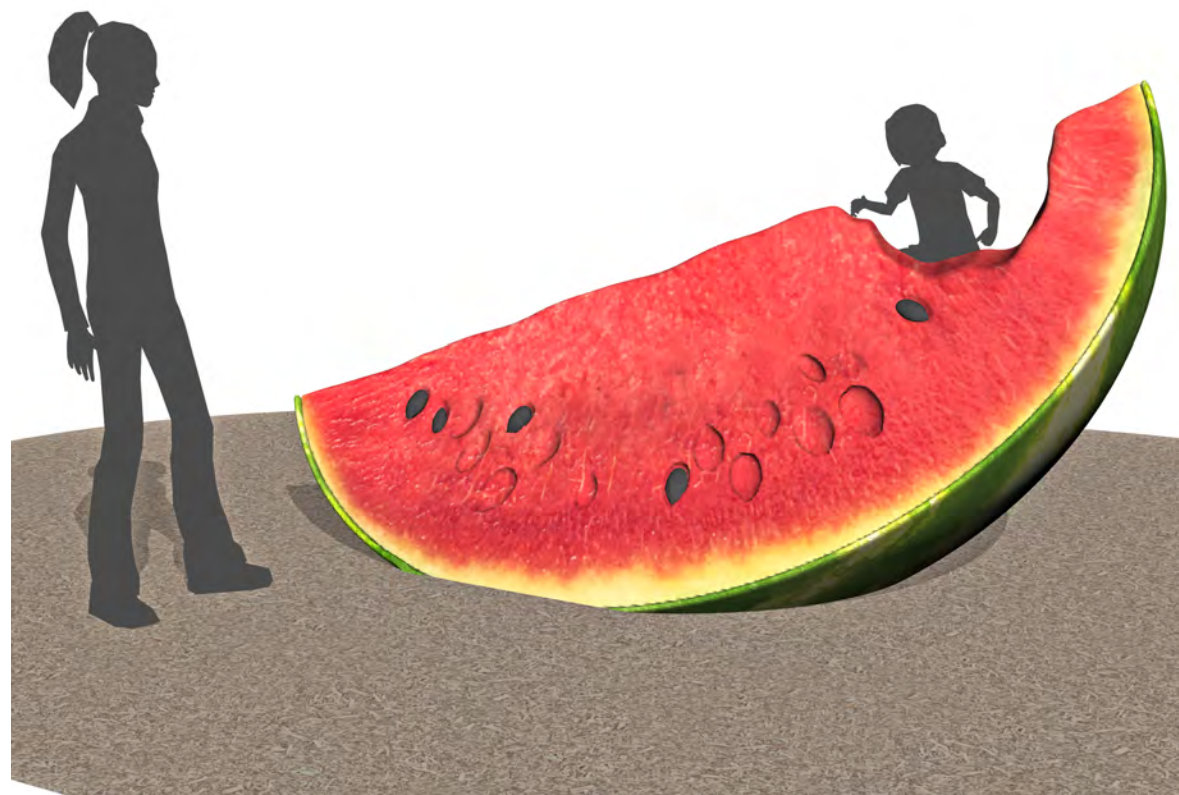

3

Watermelon Slice SML\_SC220

Garden  
Preschool  
Greenwood Village, CO

Age Group: 2-5

SCHEMATIC DESIGN  
NOT FOR CONSTRUCTION

All IDS projects are designed to meet or exceed ASTM 1487. Not all equipment may be appropriate for all children. Supervision is required. ASTM compliant safety surfacing is required under and around all play equipment. The Americans with Disabilities Act (ADA) may require your play area to be accesible, please consult with an ADA professional to ensure compliance.

Date

6/1/2021

Drawing Title

Components

Sheet #

A.01.15



591 South Boulevard Street  
Gunnison, Colorado 81230  
info@idsculpture.com